


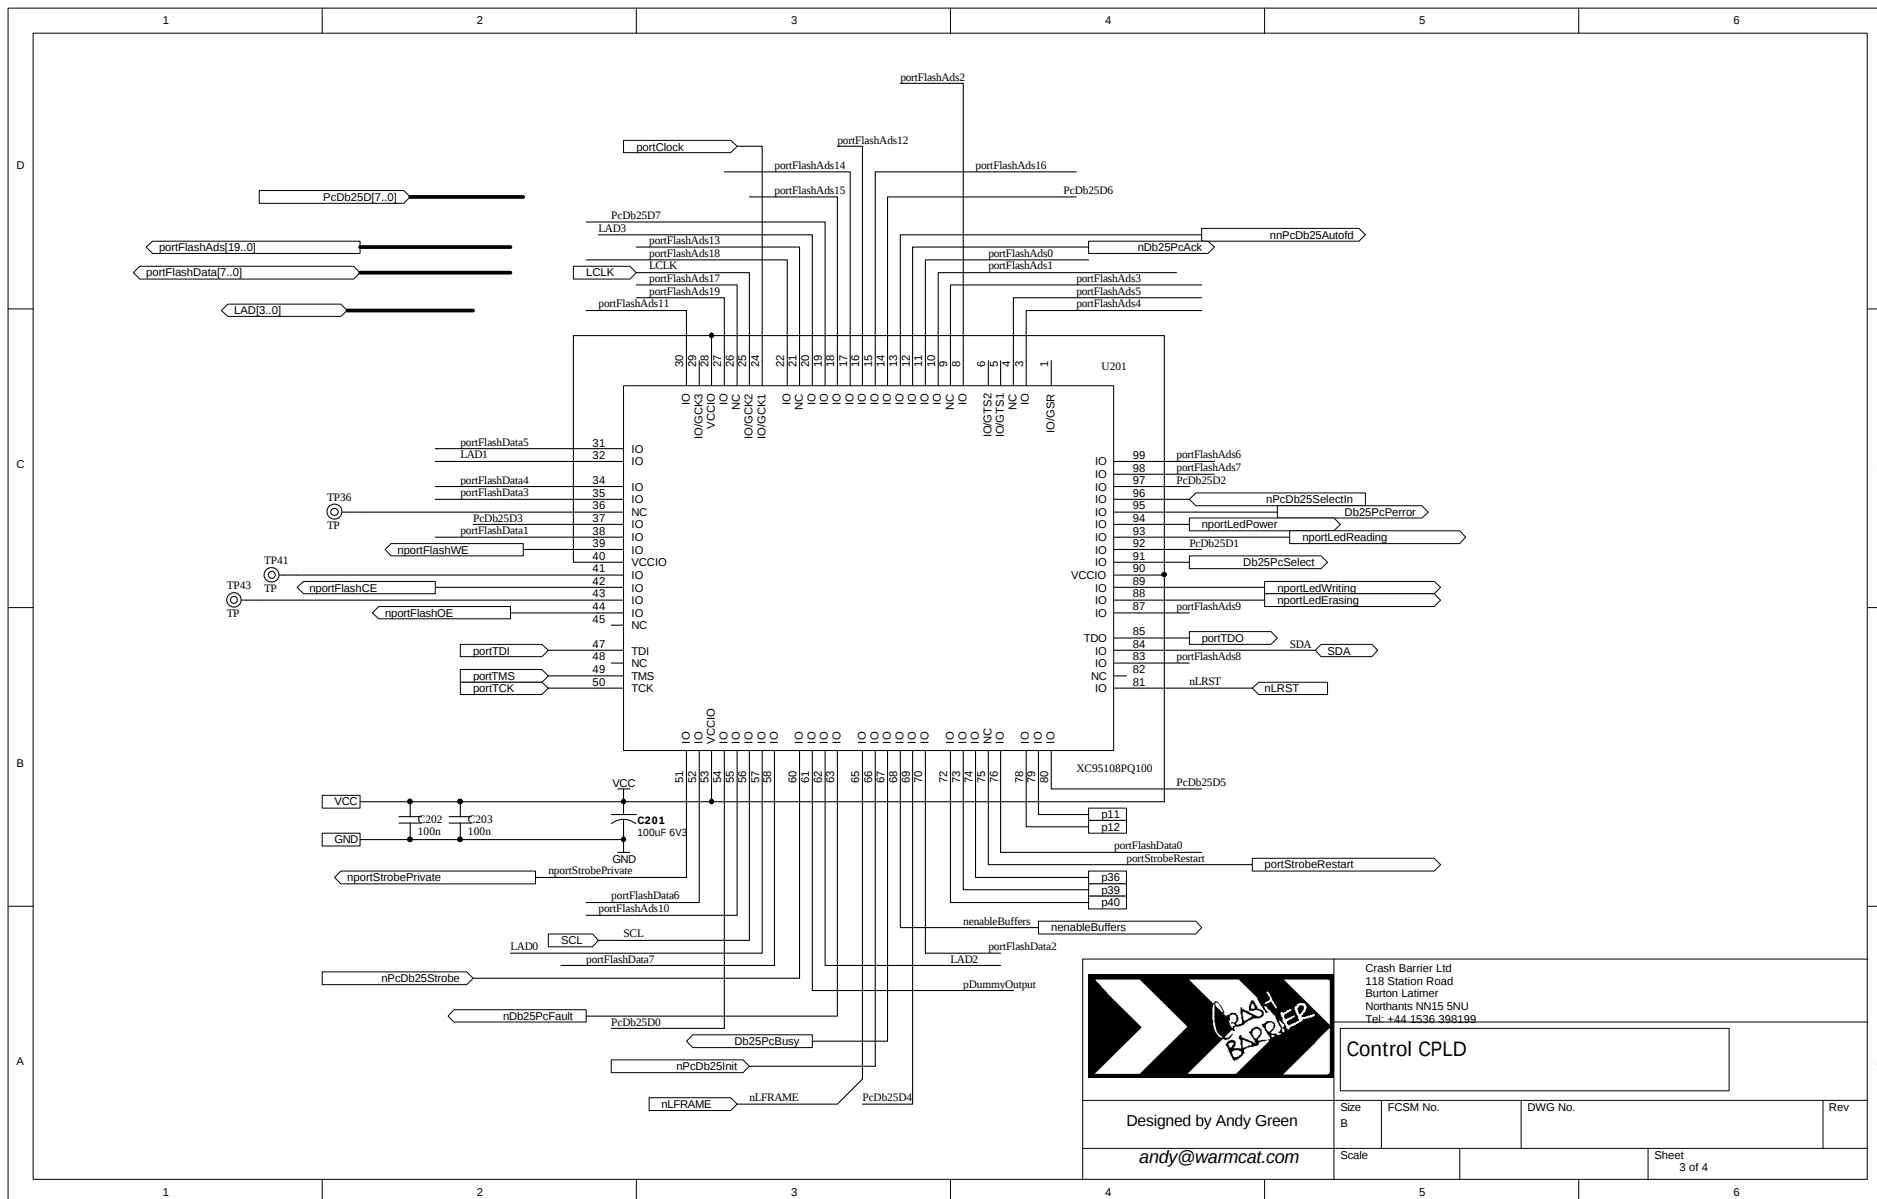

Crash Barrier Ltd
118 Station Road
Burton Latimer
Northants NN15 5NU
Tel: +44 1536 398199

Control CPLD

Designed by Andy Green	Size B	FCSM No.	DWG No.	Rev
andy@warmcat.com	Scale			Sheet 3 of 4