


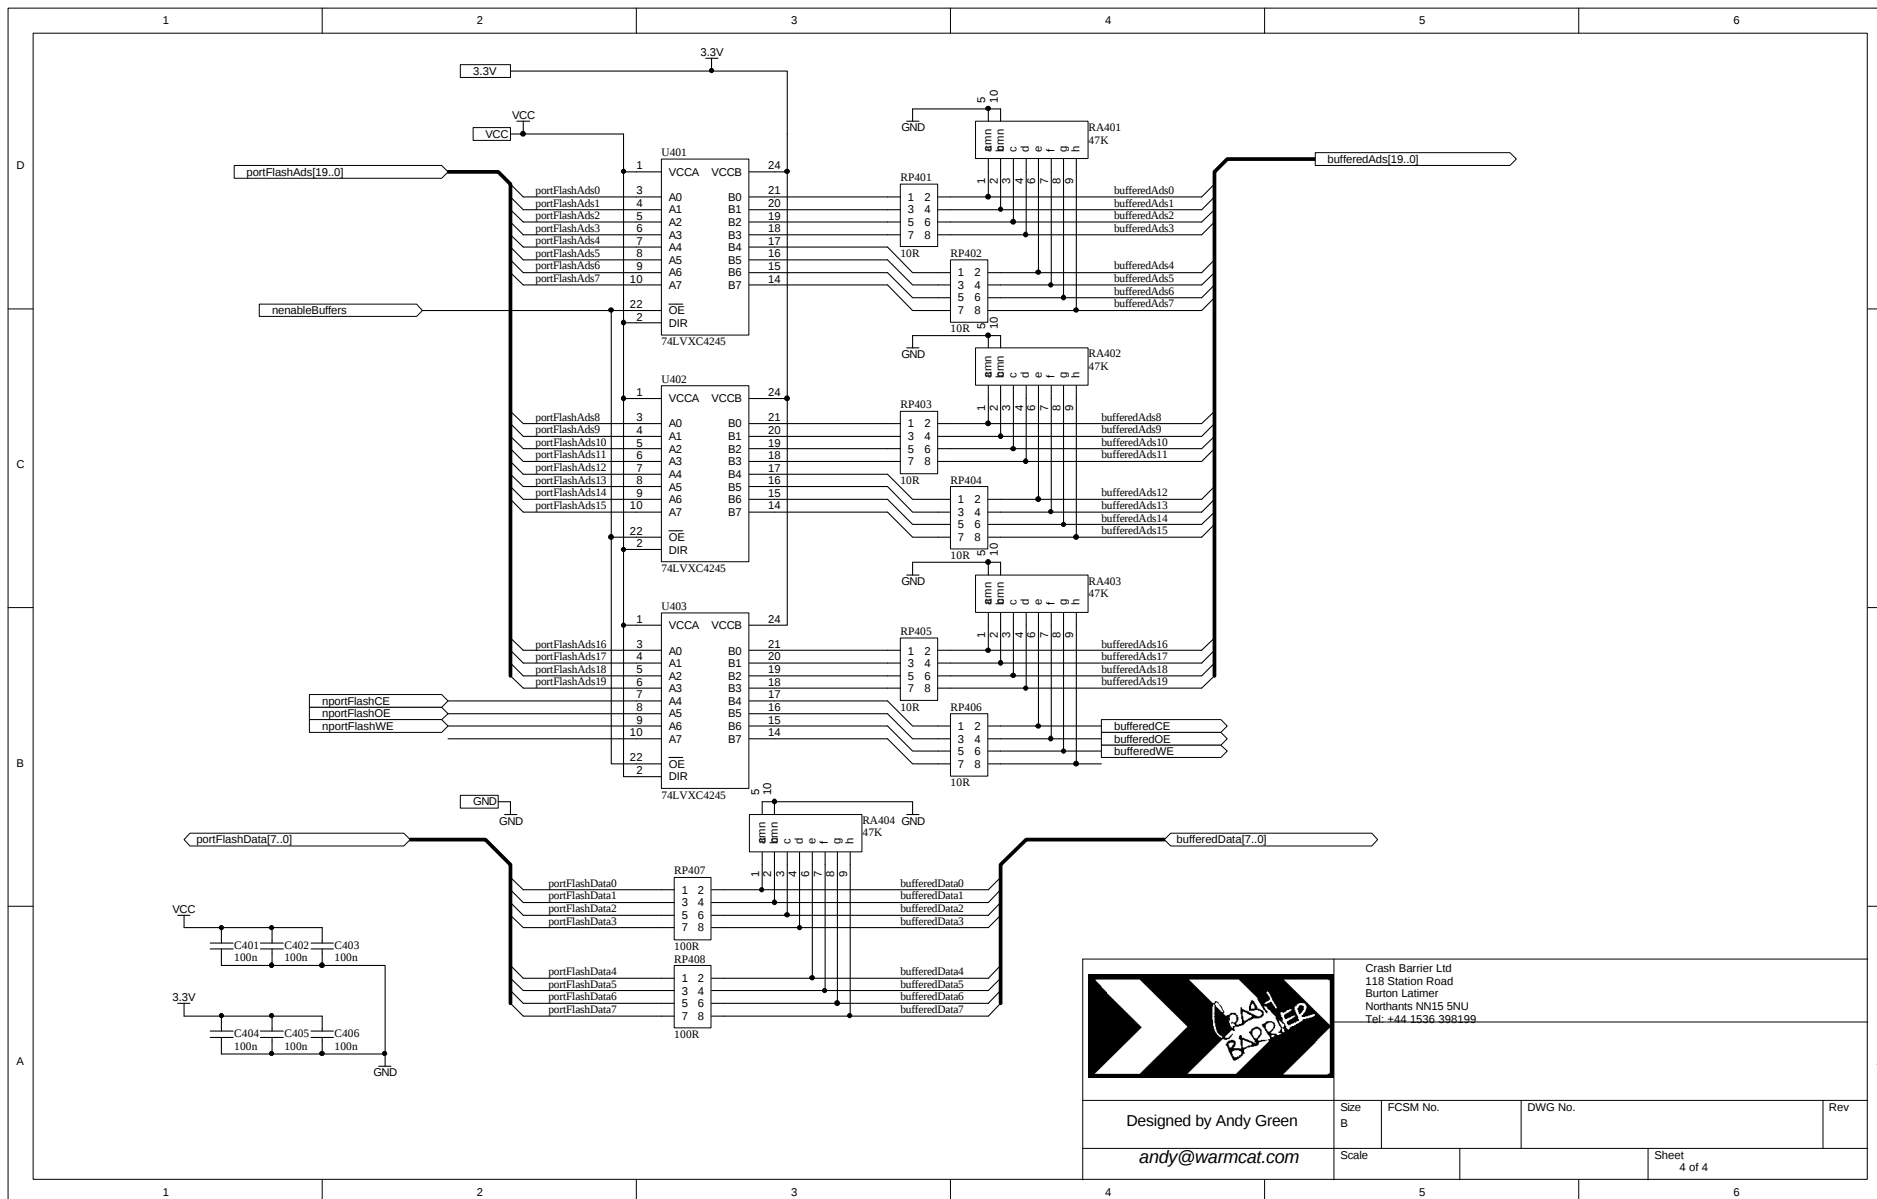

Crash Barrier Ltd
118 Station Road
Burton Latimer
Northants NN15 5NU
Tel: +44 1536 398199

Designed by Andy Green

andy@warmcat.com

Size	FCSM No.	DWG No.	Rev
B			
Scale	Sheet		4 of 4